



**Front Elevation (North)**

**Scale: 1/4" = 1'-0"**



**Left Elevation (East)**

**Scale: 1/4" = 1'-0"**



**Rear Elevation (South)**


**Scale: 1/4" = 1'-0"**



**Right Elevation (West)**


Scale: 1/4" = 1'-0"

ALL BEAM AND WALL HEIGHTS NOTED OR  
DIMENSIONED ARE BASED ON HEIGHT  
AFTER LOG SHRINKAGE. ORIGINAL HEIGHTS  
WILL BE 0% +/- GREATER THAN SHOWN

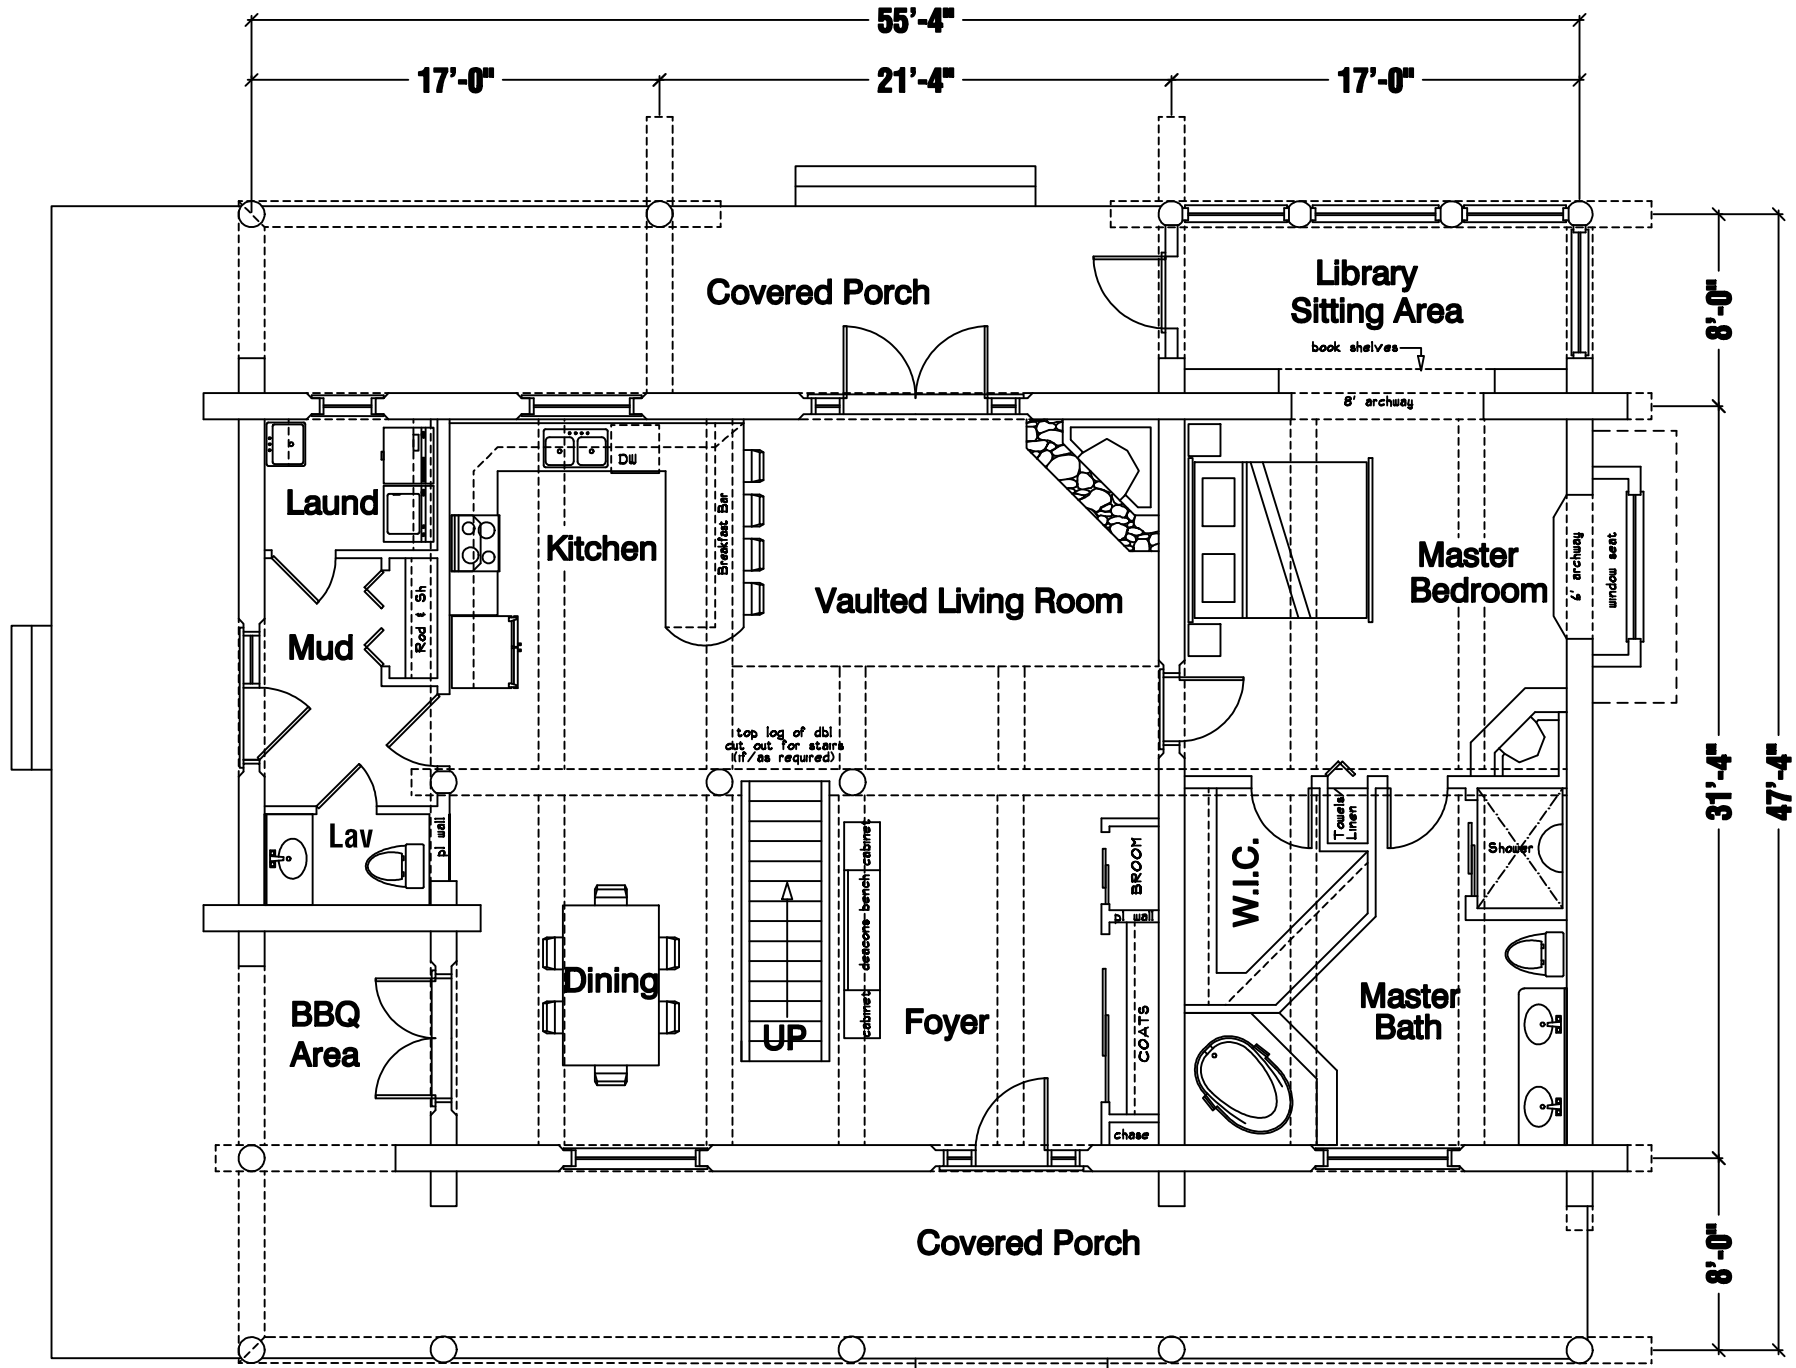

**Main Floor Plan**  
 1850 Sq.Ft. - Living Area



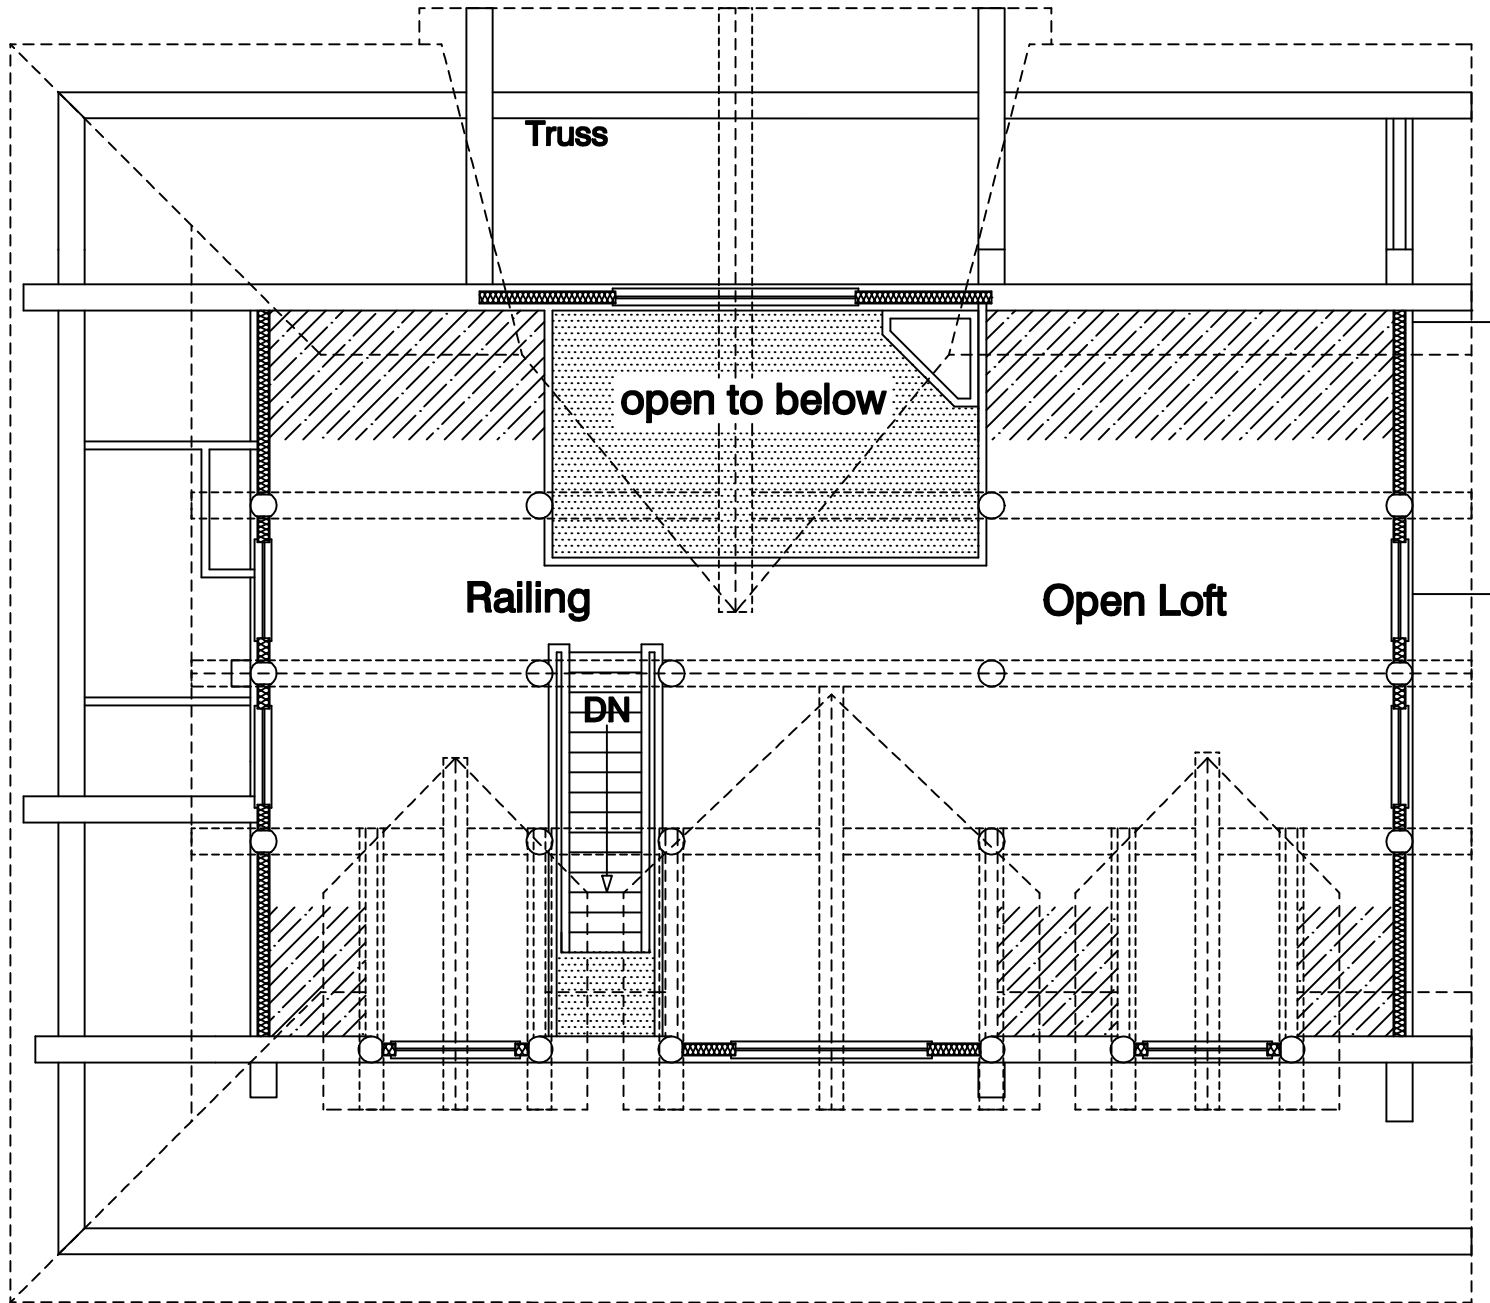

**Loft Floor Plan**  
950 Sq.Ft. (over 5' headroom)

