



Front Elevation




Left Elevation

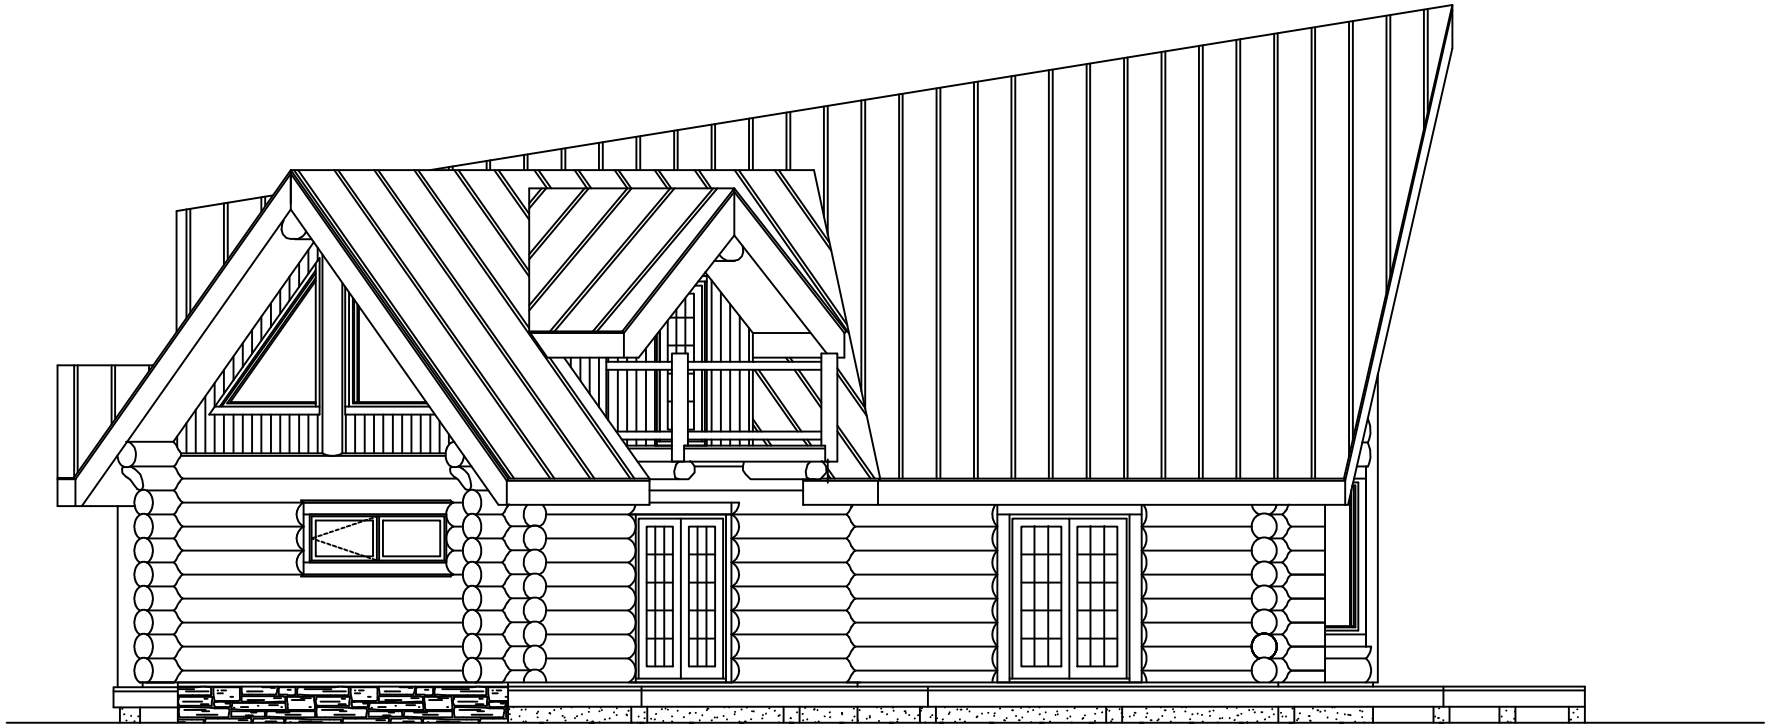

 **Rear Elevation**

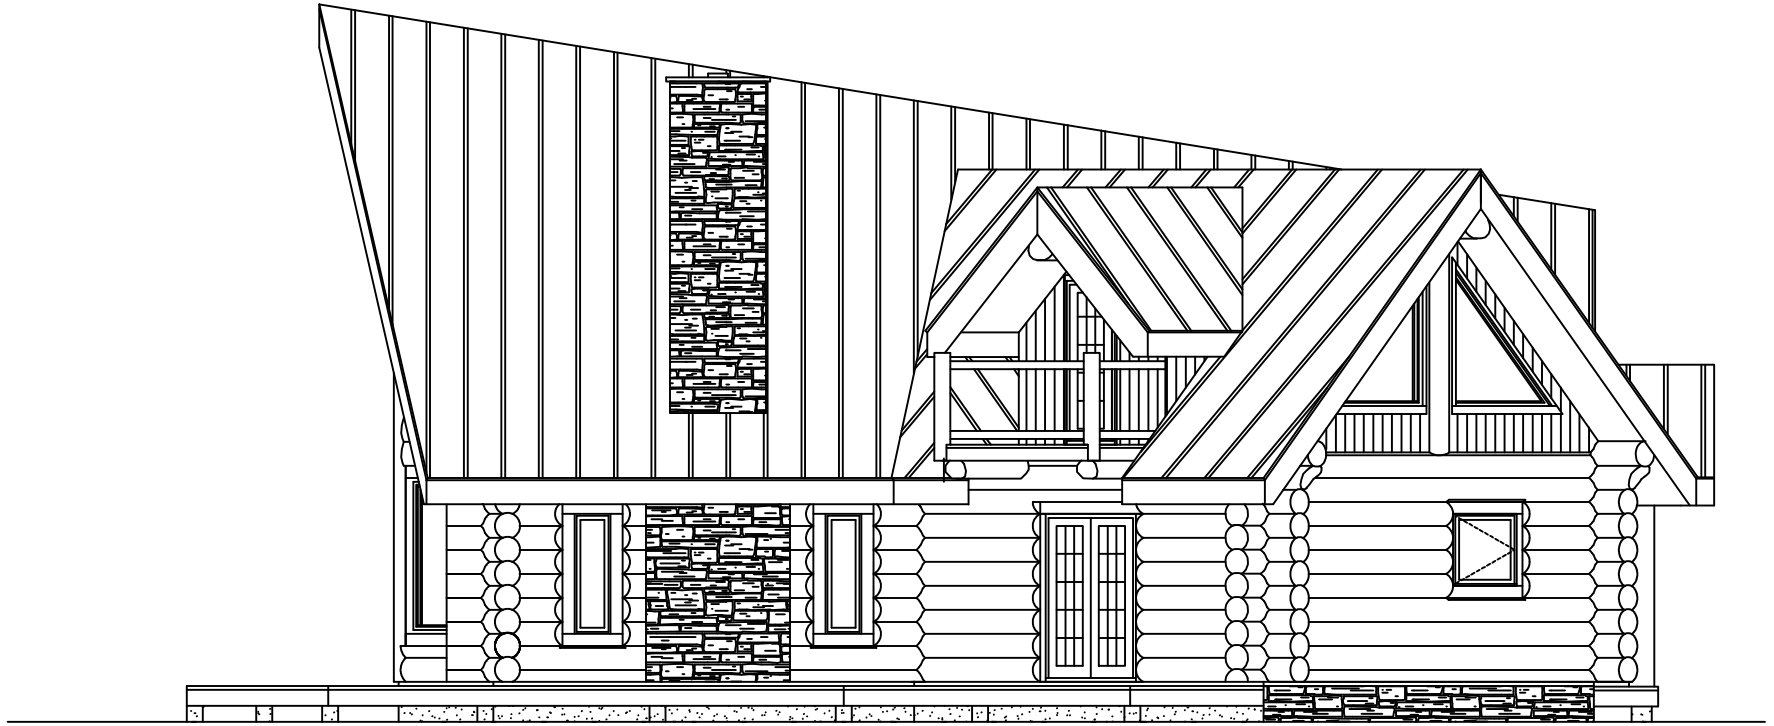

Right Elevation

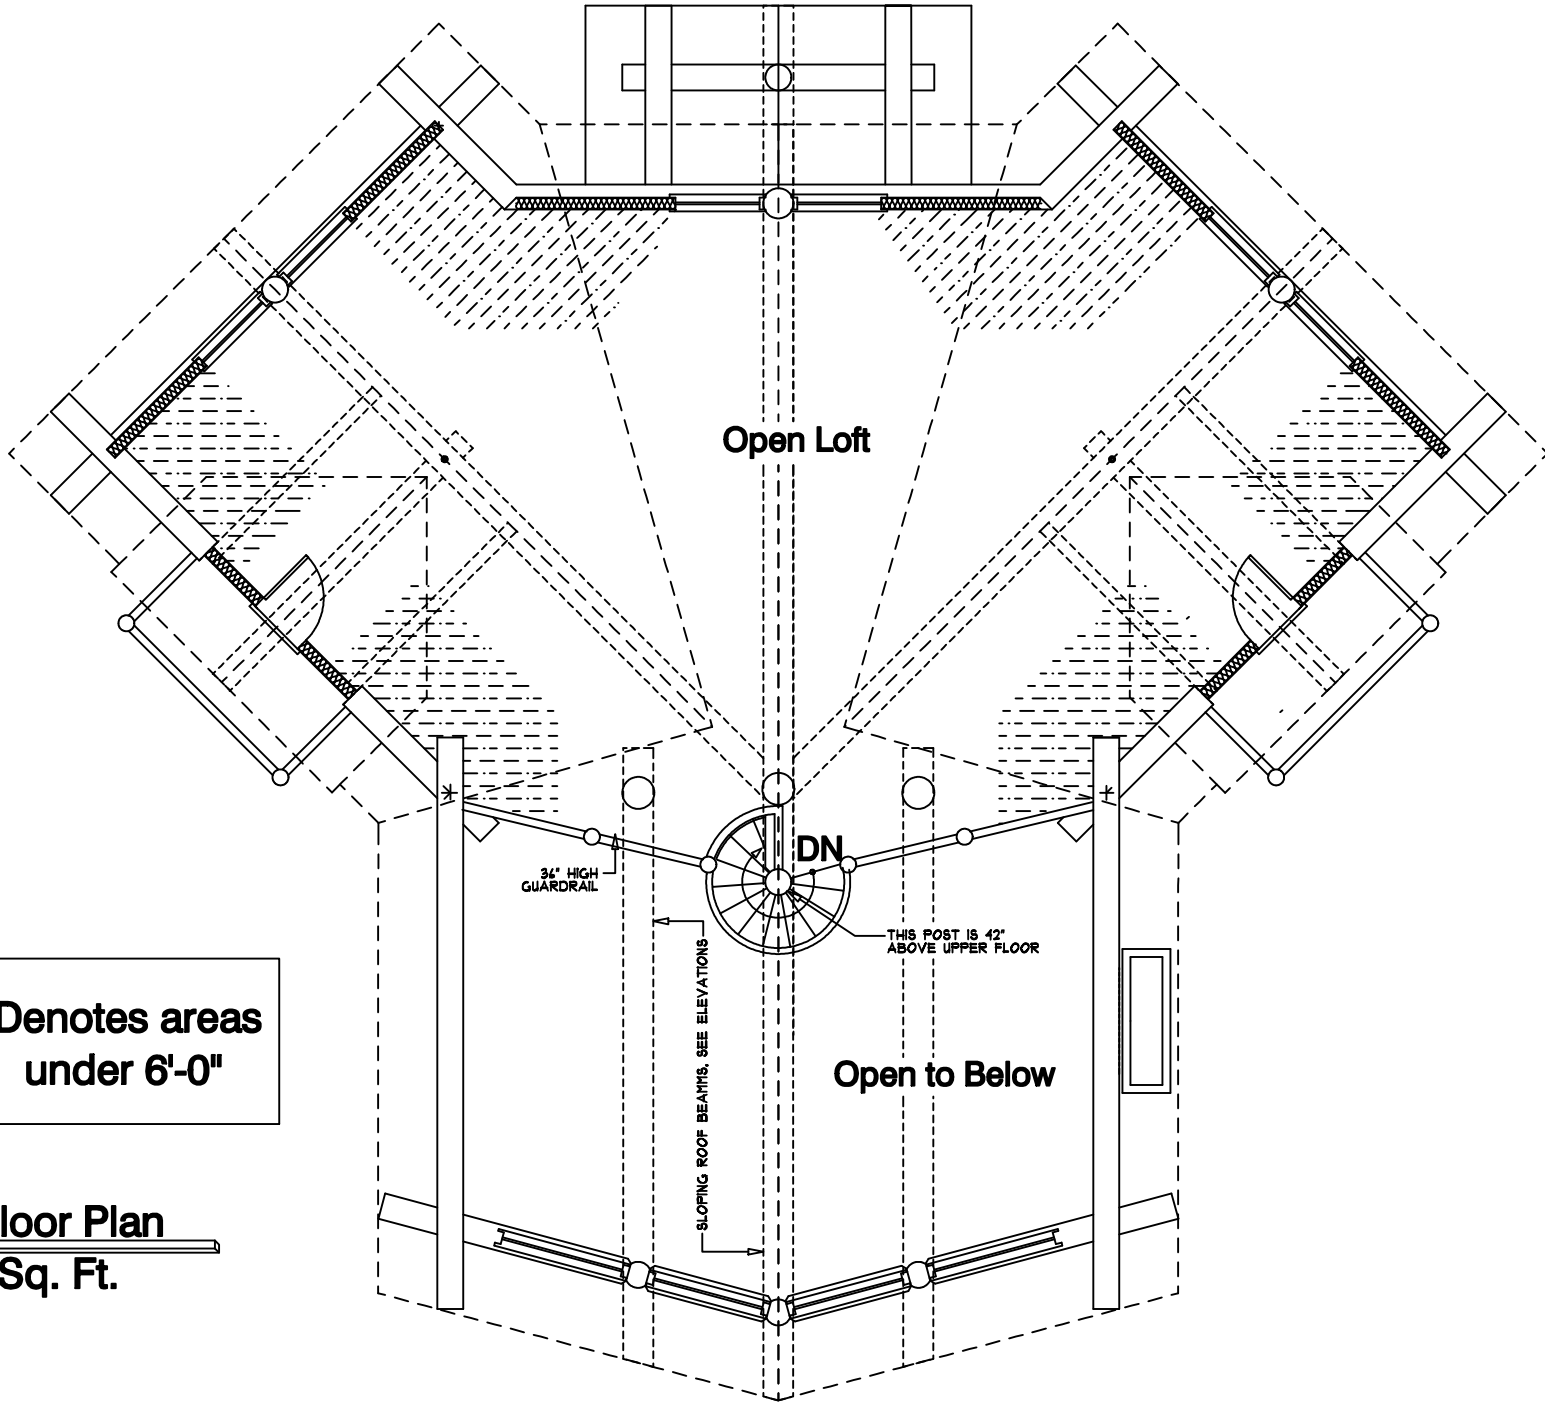

Open Loft

DN

Open to Below

34" HIGH GUARDRAIL

THIS POST IS 42" ABOVE UPPER FLOOR

SLOPING ROOF BEAMS, SEE ELEVATIONS

Denotes areas under 6'-0"

Loft Floor Plan
1192 Sq. Ft.