



132 sq. m
1420 sq. ft

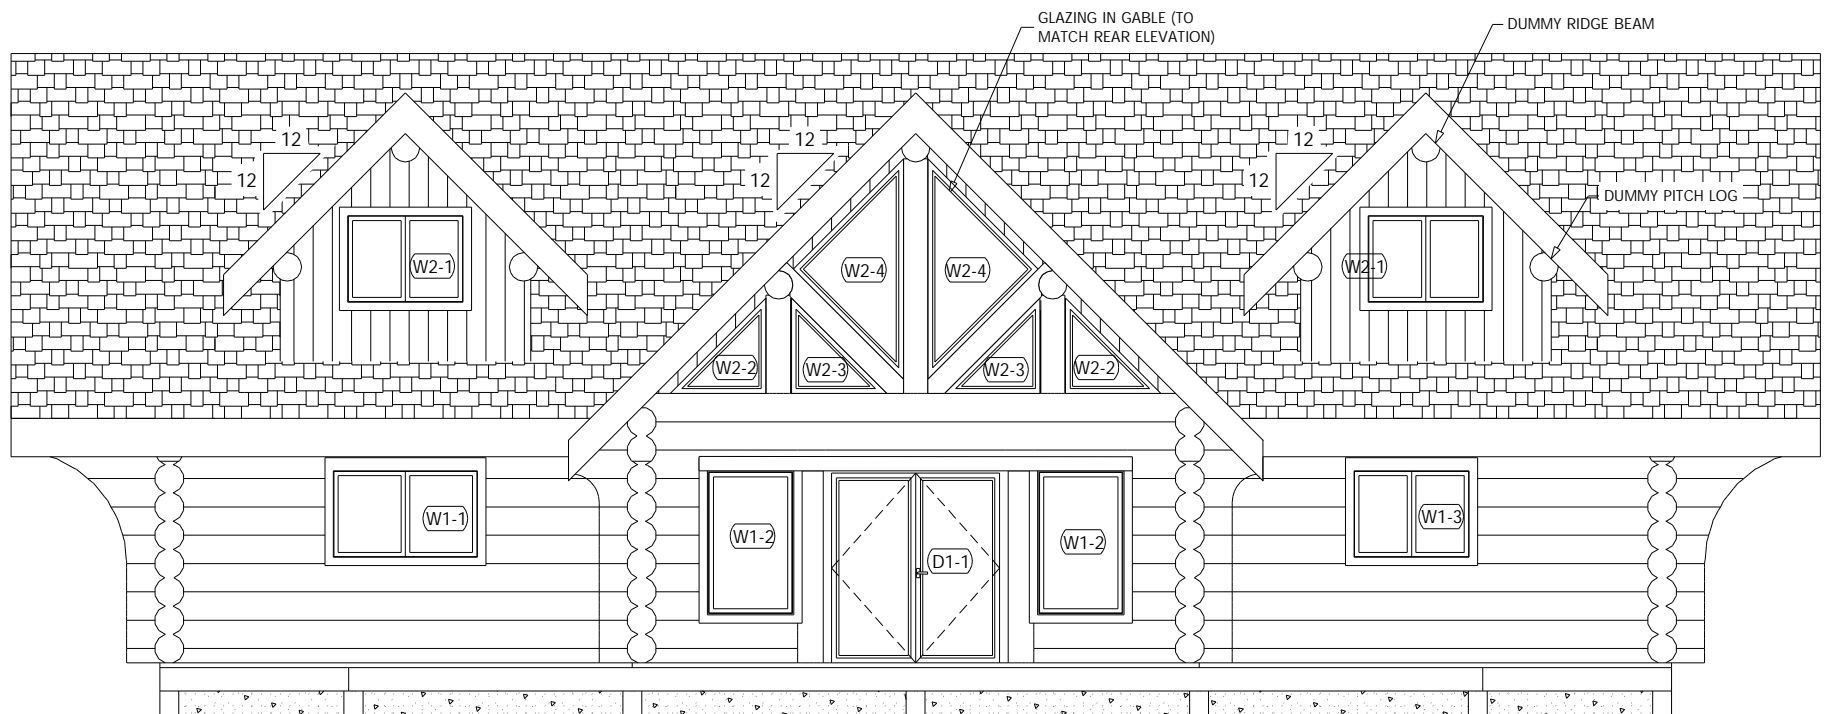

Front Elevation

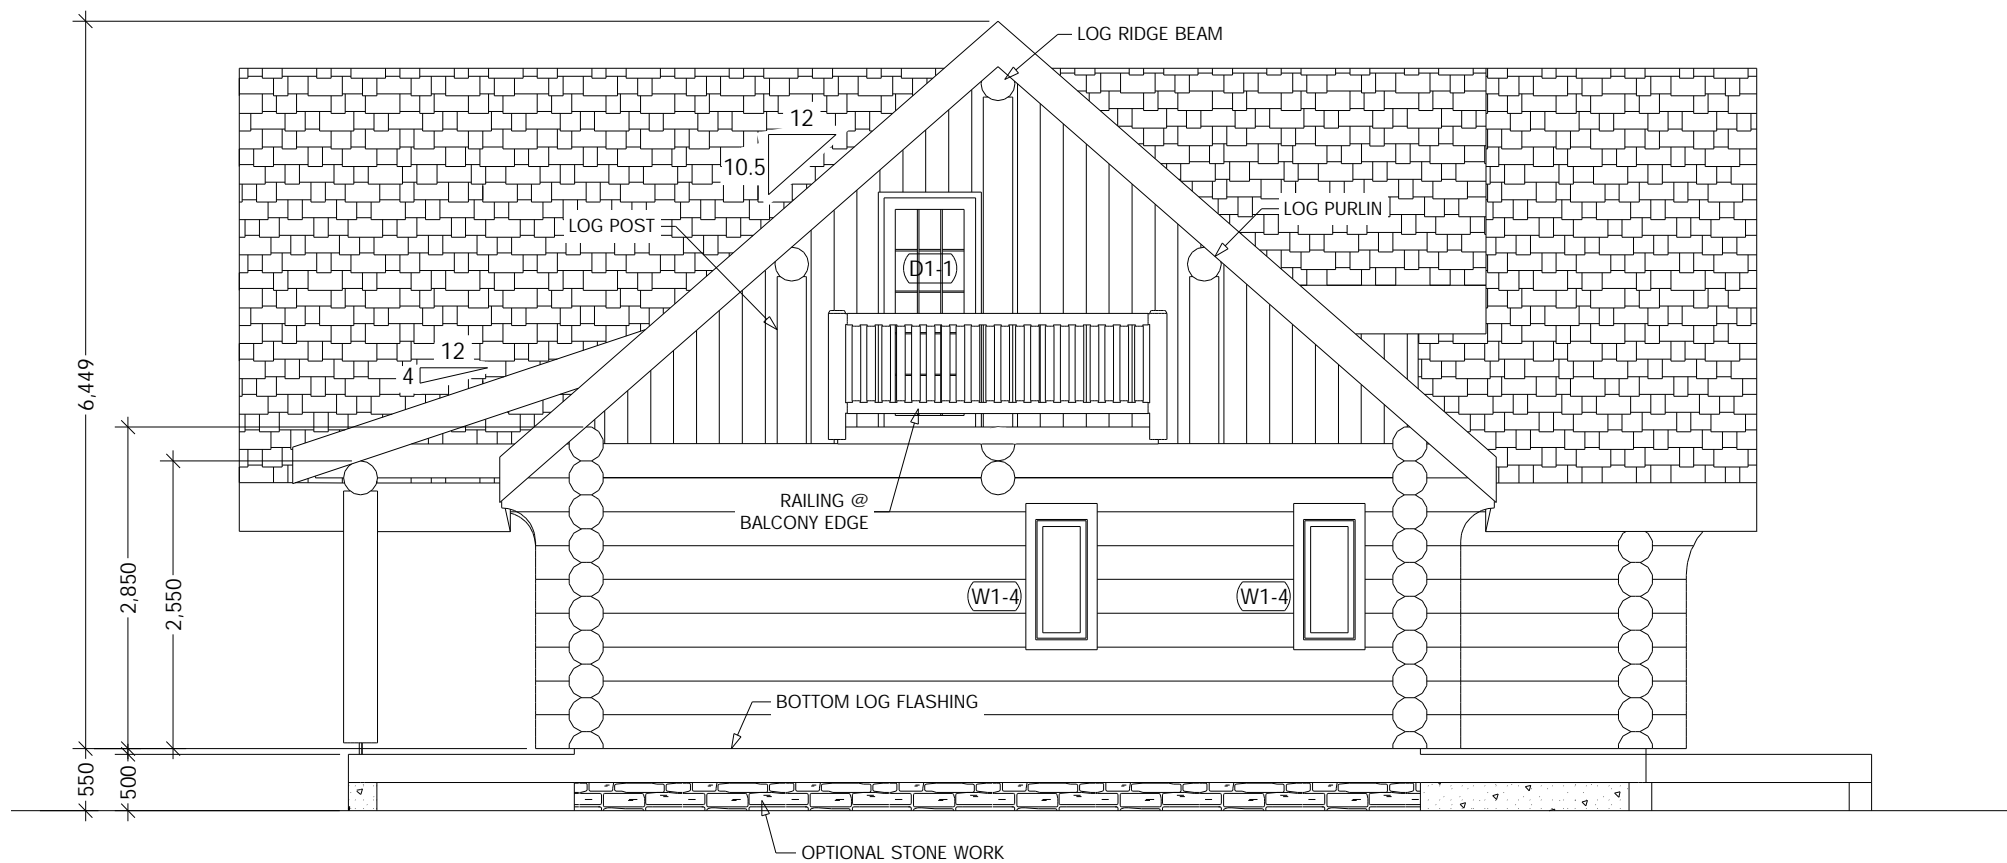

Left Elevation